




All dimensions and details are indicative only.  
Specific design will be to manufacturer specification

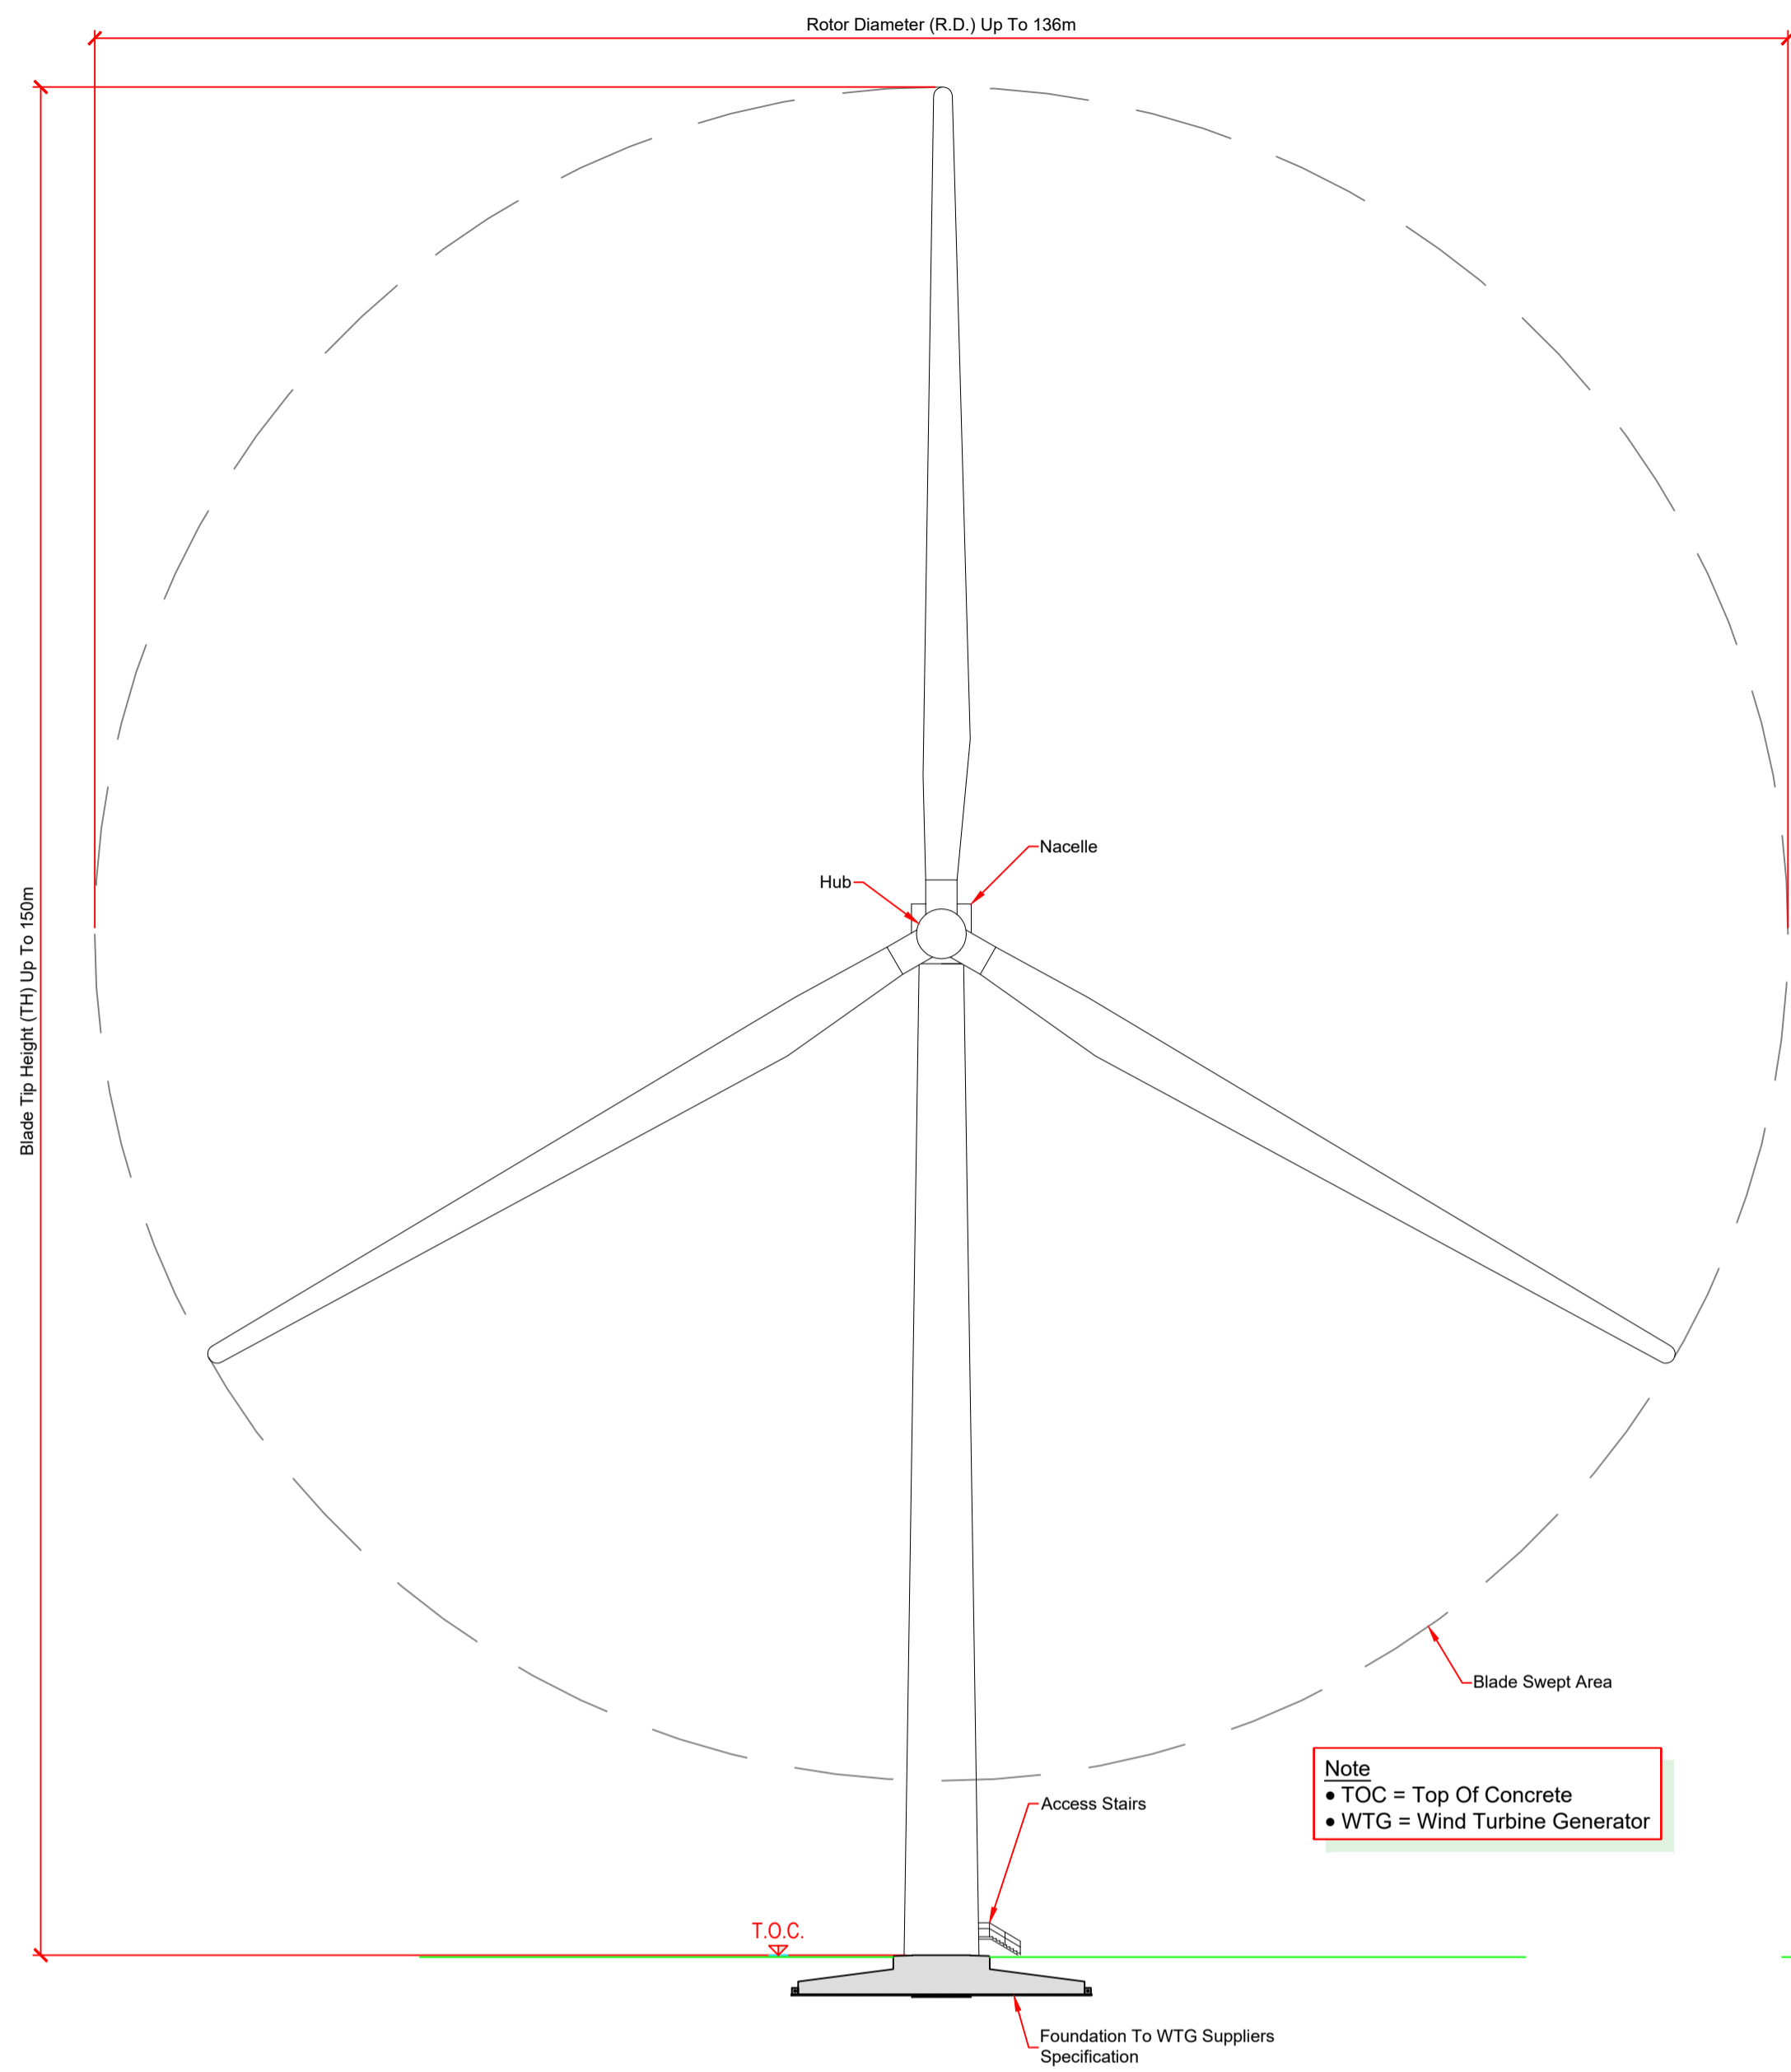


Typical WTG Front Elevation  
Scale 1:500

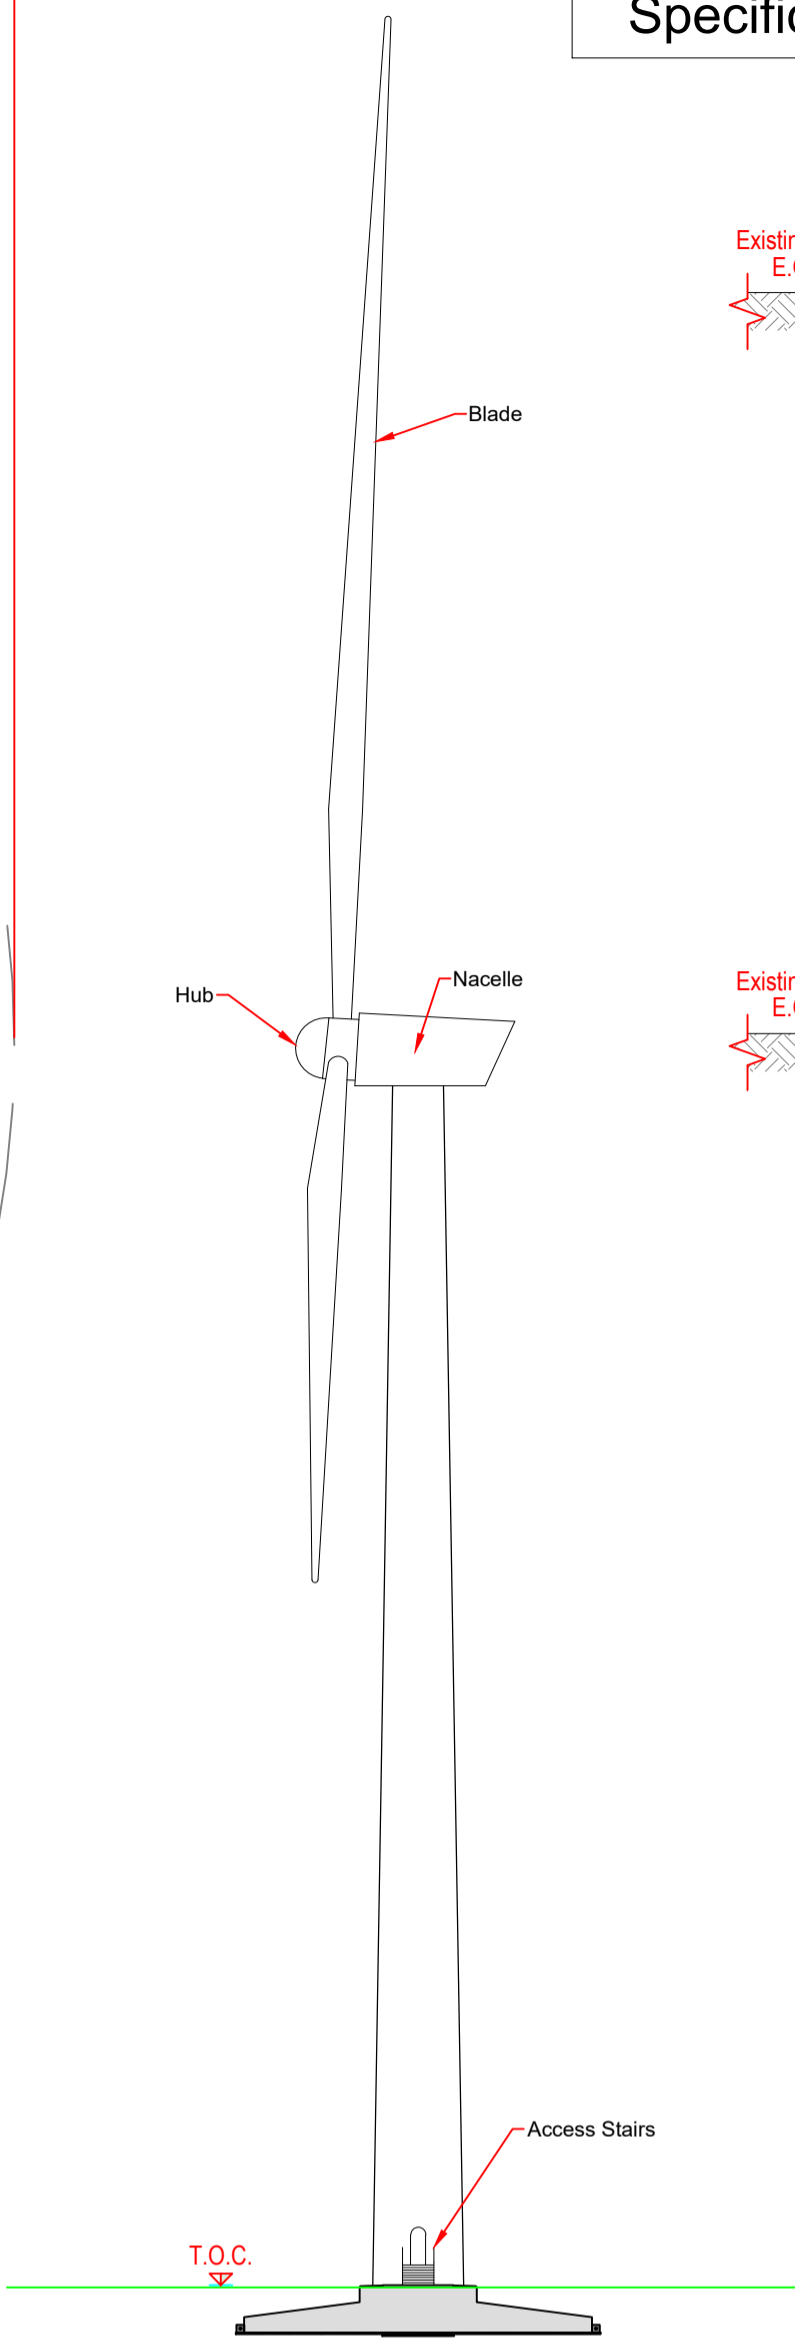


Typical WTG Side Elevation  
Scale 1:1,000

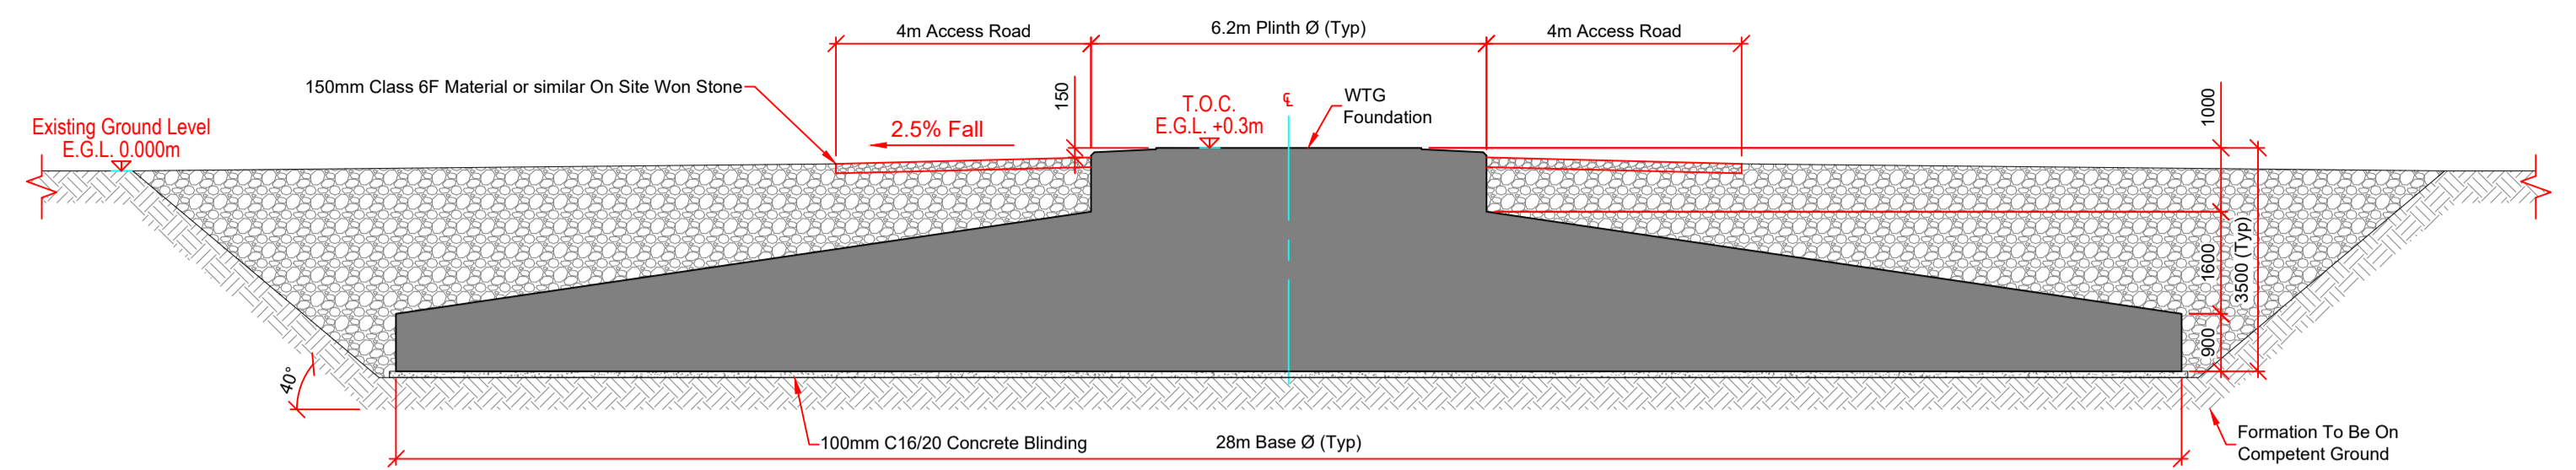


Typical WTG Foundation Detail Scale 1:100

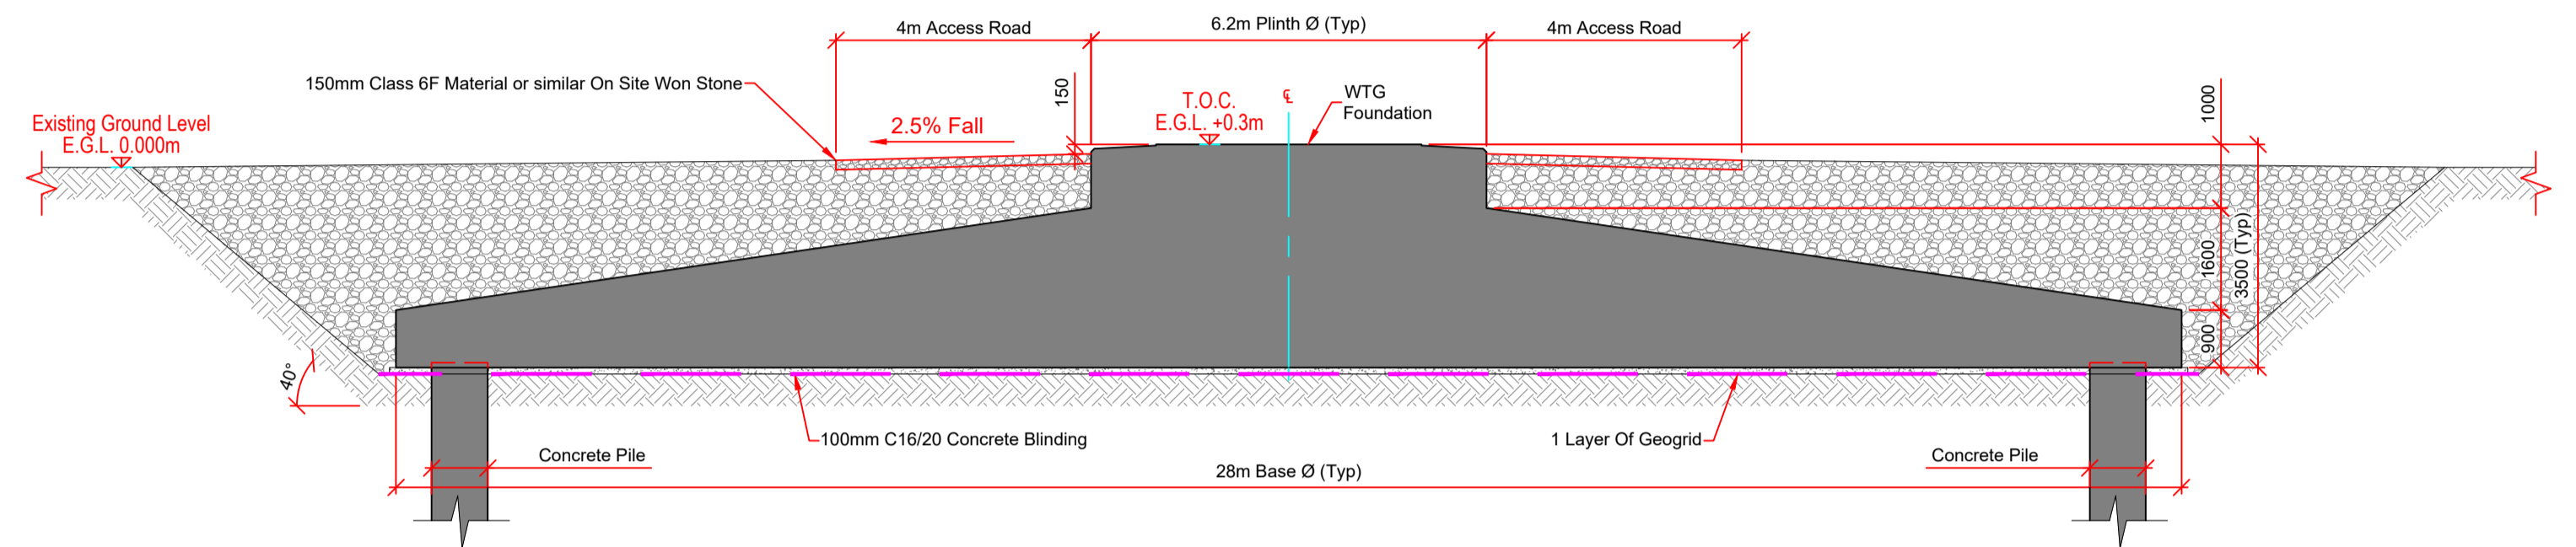

Typical Piled WTG Foundation Detail Scale 1:100

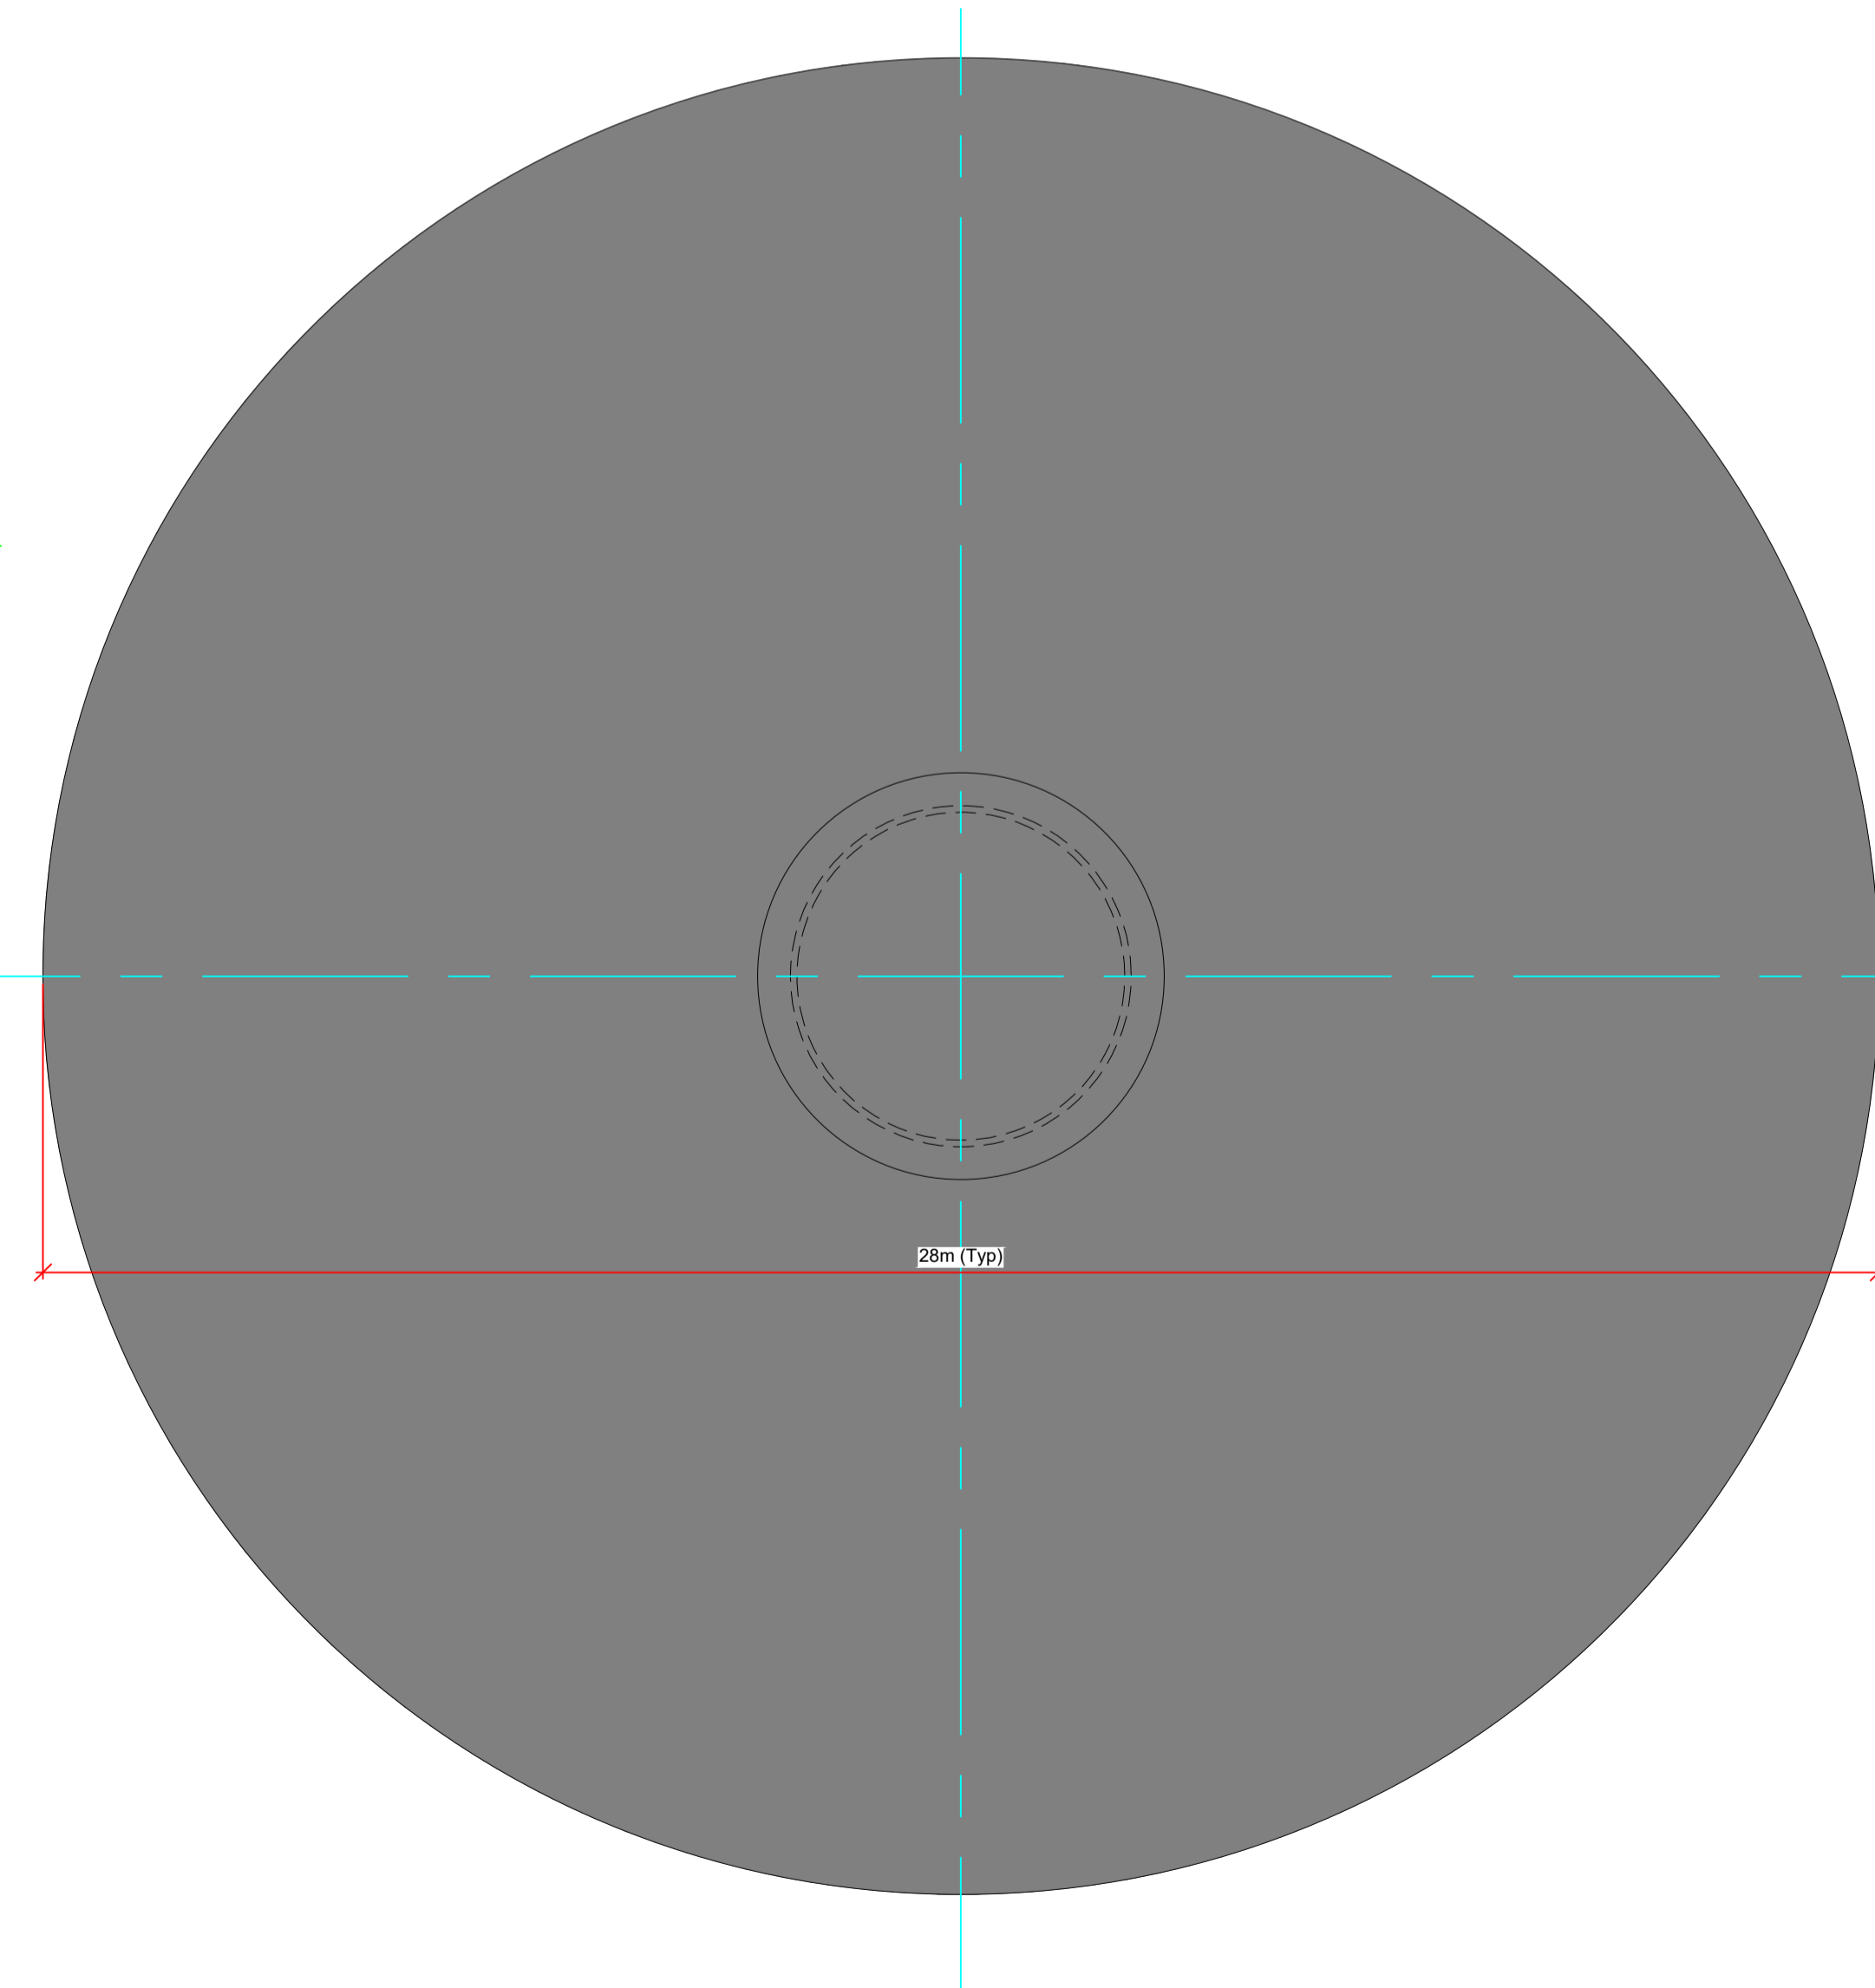

Plan View Of Typical WTG Foundation Scale 1:100

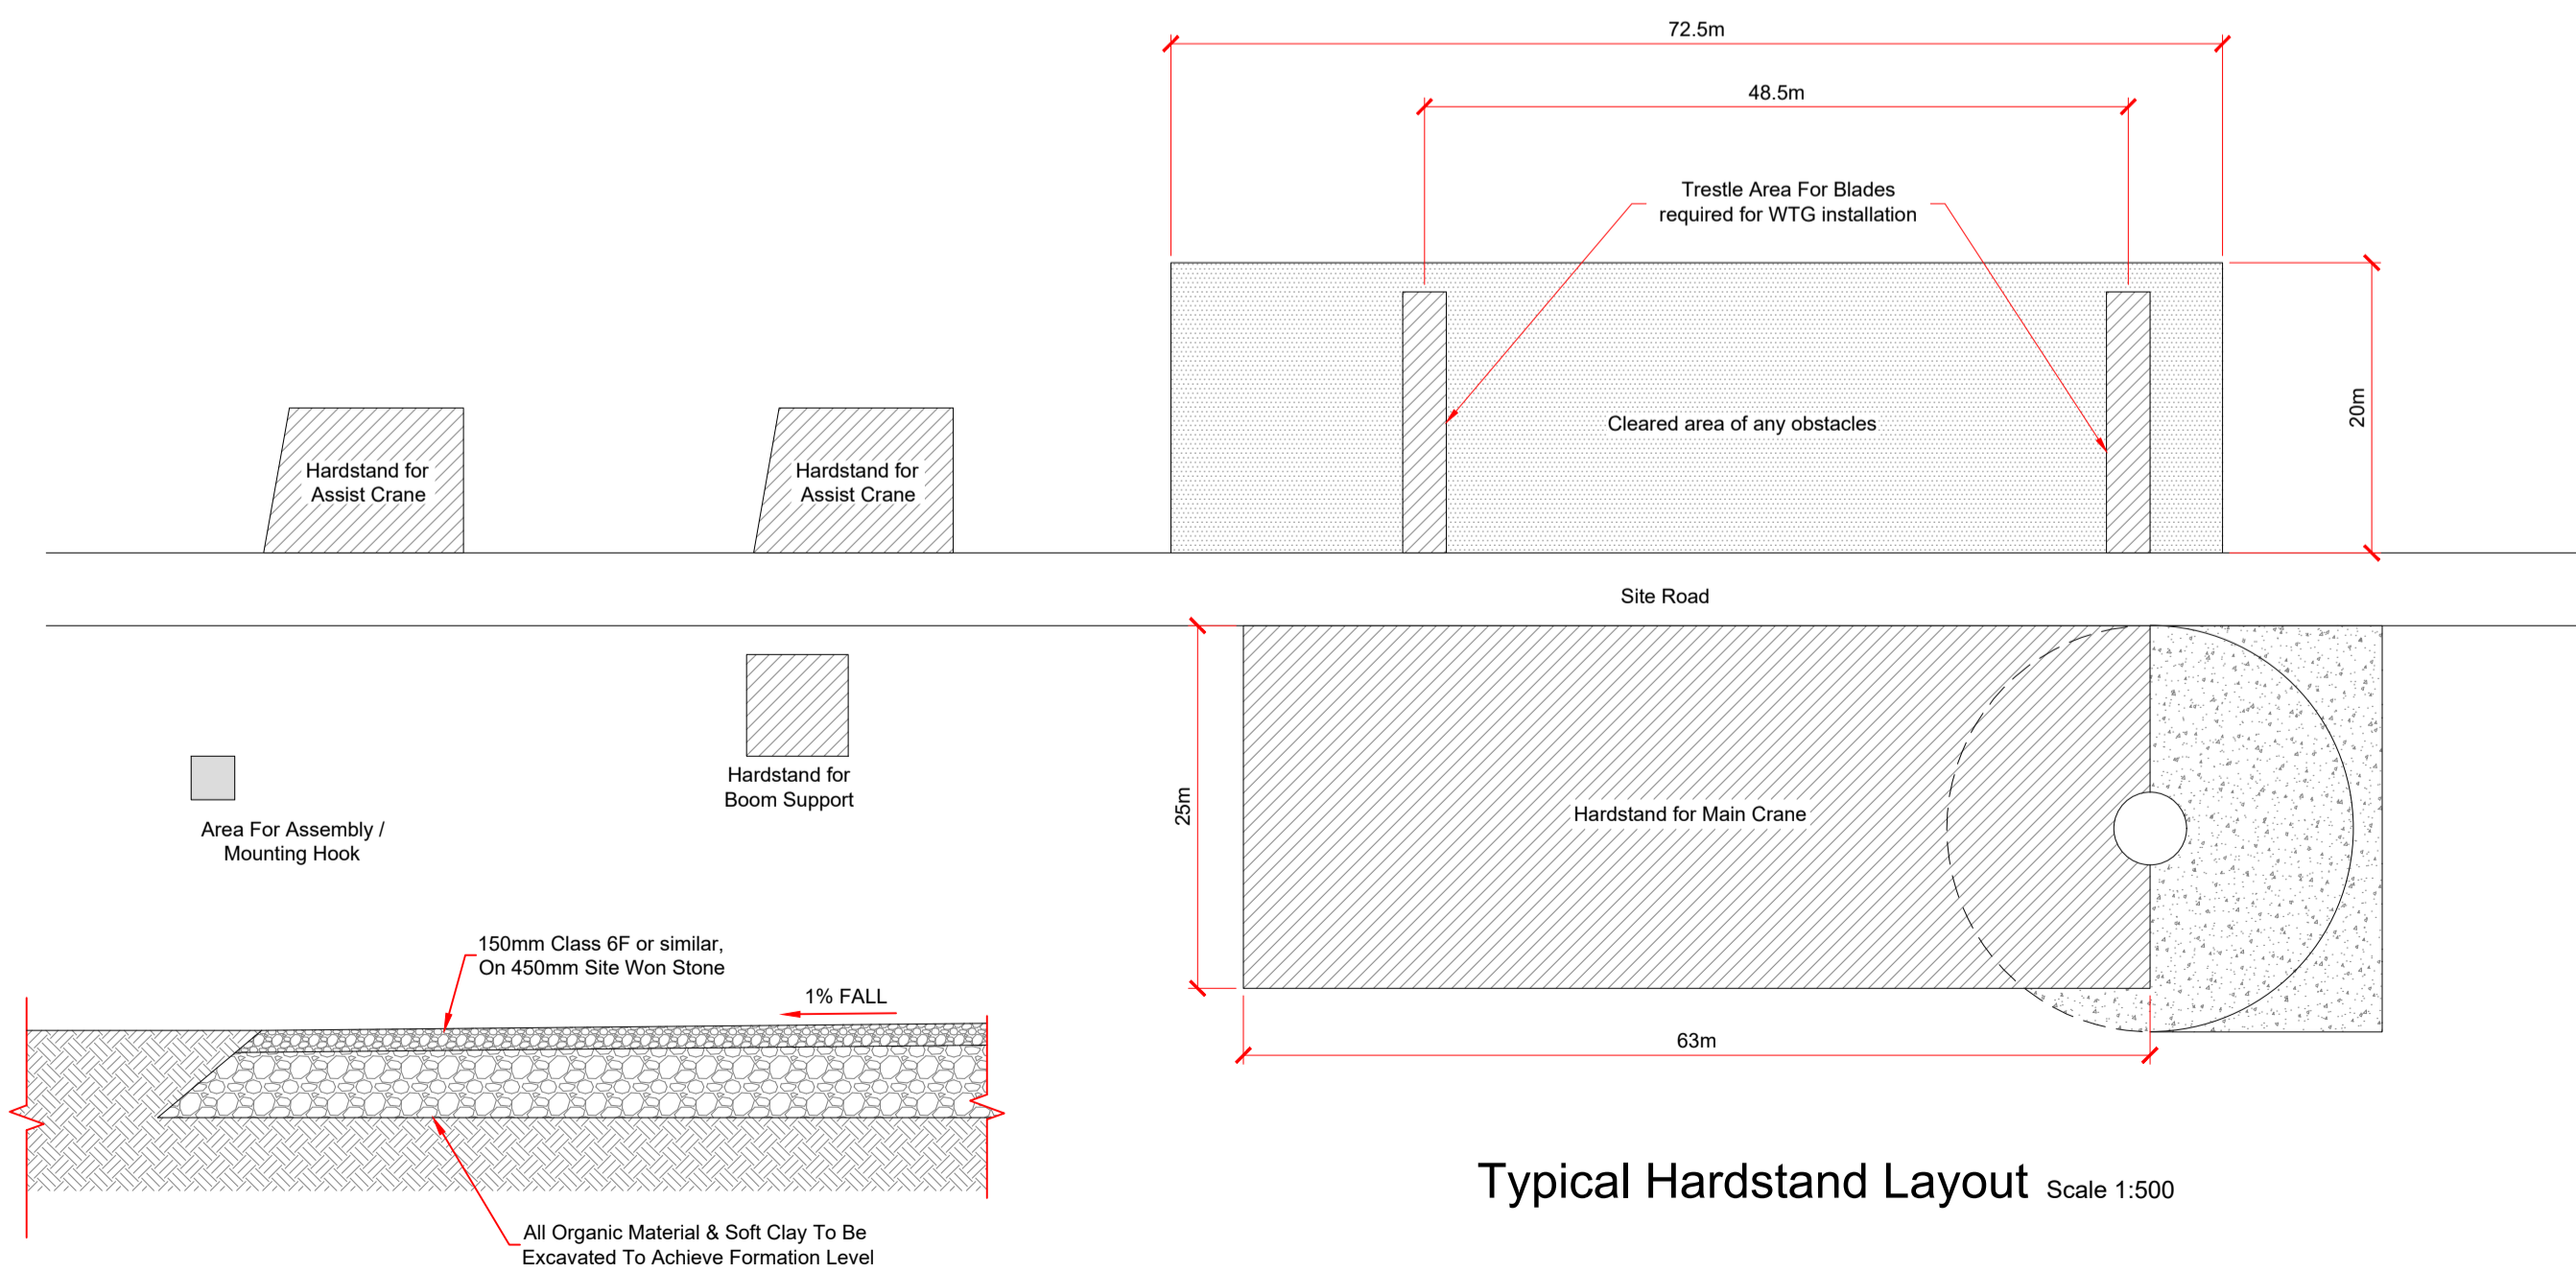

Typical Hardstand Detail  
Scale 1:50

Typical Hardstand Layout Scale 1:500

DO NOT SCALE FROM THIS DRAWING. USE FIGURED DIMENSIONS IN ALL CASES. VERIFY DIMENSIONS ON SITE AND REPORT ANY DISCREPANCIES TO THE DESIGNERS IMMEDIATELY. THIS DRAWING IS TO BE READ IN CONJUNCTION WITH THE DESIGNERS SPECIFICATION. © THIS DRAWING IS COPYRIGHT AND MAY ONLY BE REPRODUCED WITH THE DESIGNERS PERMISSION.

- NOTES:
- ALL DRAWINGS ARE TO BE READ IN CONJUNCTION WITH ALL RELEVANT SPECIFICATIONS, BILLS OF QUANTITIES, ARCHITECTURAL SERVICES AND ENGINEERING DRAWINGS.
  - ALL LEVELS ARE IN METRES RELATED TO ORDNANCE DATUM MALIN HEAD.
  - ANY DISCREPANCIES BETWEEN THESE DOCUMENTS SHALL BE BROUGHT TO THE ATTENTION OF THE ENGINEER.
  - DRAWINGS ARE NOT TO BE SCALED.
  - ALL DIMENSIONS ARE IN MILLIMETRES, UNLESS NOTED OTHERWISE.
  - THE FINALISED LAYOUT MAY BE SUBJECT TO MICRO-SITING DUE TO UNFORESEEN GROUND CONDITIONS. THE EXTENT OF FLEXIBILITY WILL BE SITE SPECIFIC AND SHOULD GENERALLY NOT EXTEND BEYOND 20 METRES.
  - EXACT MAKE AND MODEL OF THE TURBINE TO BE DICTATED BY A COMPETITIVE TENDER PROCESS.

REFERENCE DRAWINGS:  
DRAWING No. Proposed Site Layout - Master Sheet

REV	DATE	ISSUED FOR	DESCRIPTION	BY	APP
P01	14/01/2021	Issued For Planning		JK	KF

PROJECT: Shronowen Wind Farm

TITLE: Typical Turbine and Hardstand Details

CLIENT: Shronowen Wind Farm Limited

**Malachy Walsh and Partners**  
Engineering and Environmental Consultants  
Cork | Tralee | London | Limerick

Reen Point, Blennerville, Tralee, Co. Kerry, V92 X2TK  
Tel: +353 (0) 66 7123404  
Fax: +353 (0) 66 7125586  
E-mail: tralee@mwp.ie  
Web: www.mwp.ie

DRAWN: JK CHECKED: PC APPROVED: PC

DATE: September 2020 SCALE @ A1: As Shown

PROJECT NUMBER: 19876 DRAWING STATUS: S2

DRAWING NUMBER: 19876-MWP-00-00-DR-C-5401 REV: P01