

DO NOT SCALE FROM THIS DRAWING. USE FIGURED DIMENSIONS IN ALL CASES. VERIFY DIMENSIONS ON SITE AND REPORT ANY DISCREPANCIES TO THE DESIGNERS IMMEDIATELY. THIS DRAWING TO BE READ IN CONJUNCTION WITH THE DESIGNERS SPECIFICATION. © THIS DRAWING IS COPYRIGHT AND MAY ONLY BE REPRODUCED WITH THE DESIGNERS PERMISSION.

- NOTES:**
1. ALL DRAWINGS ARE TO BE READ IN CONJUNCTION WITH ALL RELEVANT SPECIFICATIONS, BILLS OF QUANTITIES, ARCHITECTURAL, SERVICES AND ENGINEERING DRAWINGS.
 2. ALL LEVELS ARE IN METRES RELATED TO ORDNANCE DATUM MALIN HEAD.
 3. ANY DISCREPANCIES BETWEEN THESE DOCUMENTS SHALL BE BROUGHT TO THE ATTENTION OF THE ENGINEER.
 4. DRAWINGS ARE NOT TO BE SCALED.
 5. ALL DIMENSIONS ARE IN MILLIMETRES, UNLESS NOTED OTHERWISE.
 6. THE FINALISED LAYOUT MAY BE SUBJECT TO MICRO-SITING DUE TO UNFORESEEN GROUND CONDITIONS. THE EXTENT OF FLEXIBILITY WILL BE SITE SPECIFIC AND SHOULD GENERALLY NOT EXTEND BEYOND 20 METRES.


LEGEND:


- Proposed Site Boundary
- Site Notice Location

Map Reproduced From Ordnance Survey Ireland By Permission Of The Government. Licence Number EN 0015721.

OSI 1:2,500 Map Sheet Numbers: 4974-C, 5033-B, 5033-D, 5034-A, 5034-B, 5034-C, and 5034-D.

OSI 1:5,000 Map Sheet Numbers: 4973, 4974, 5033 and 5034.

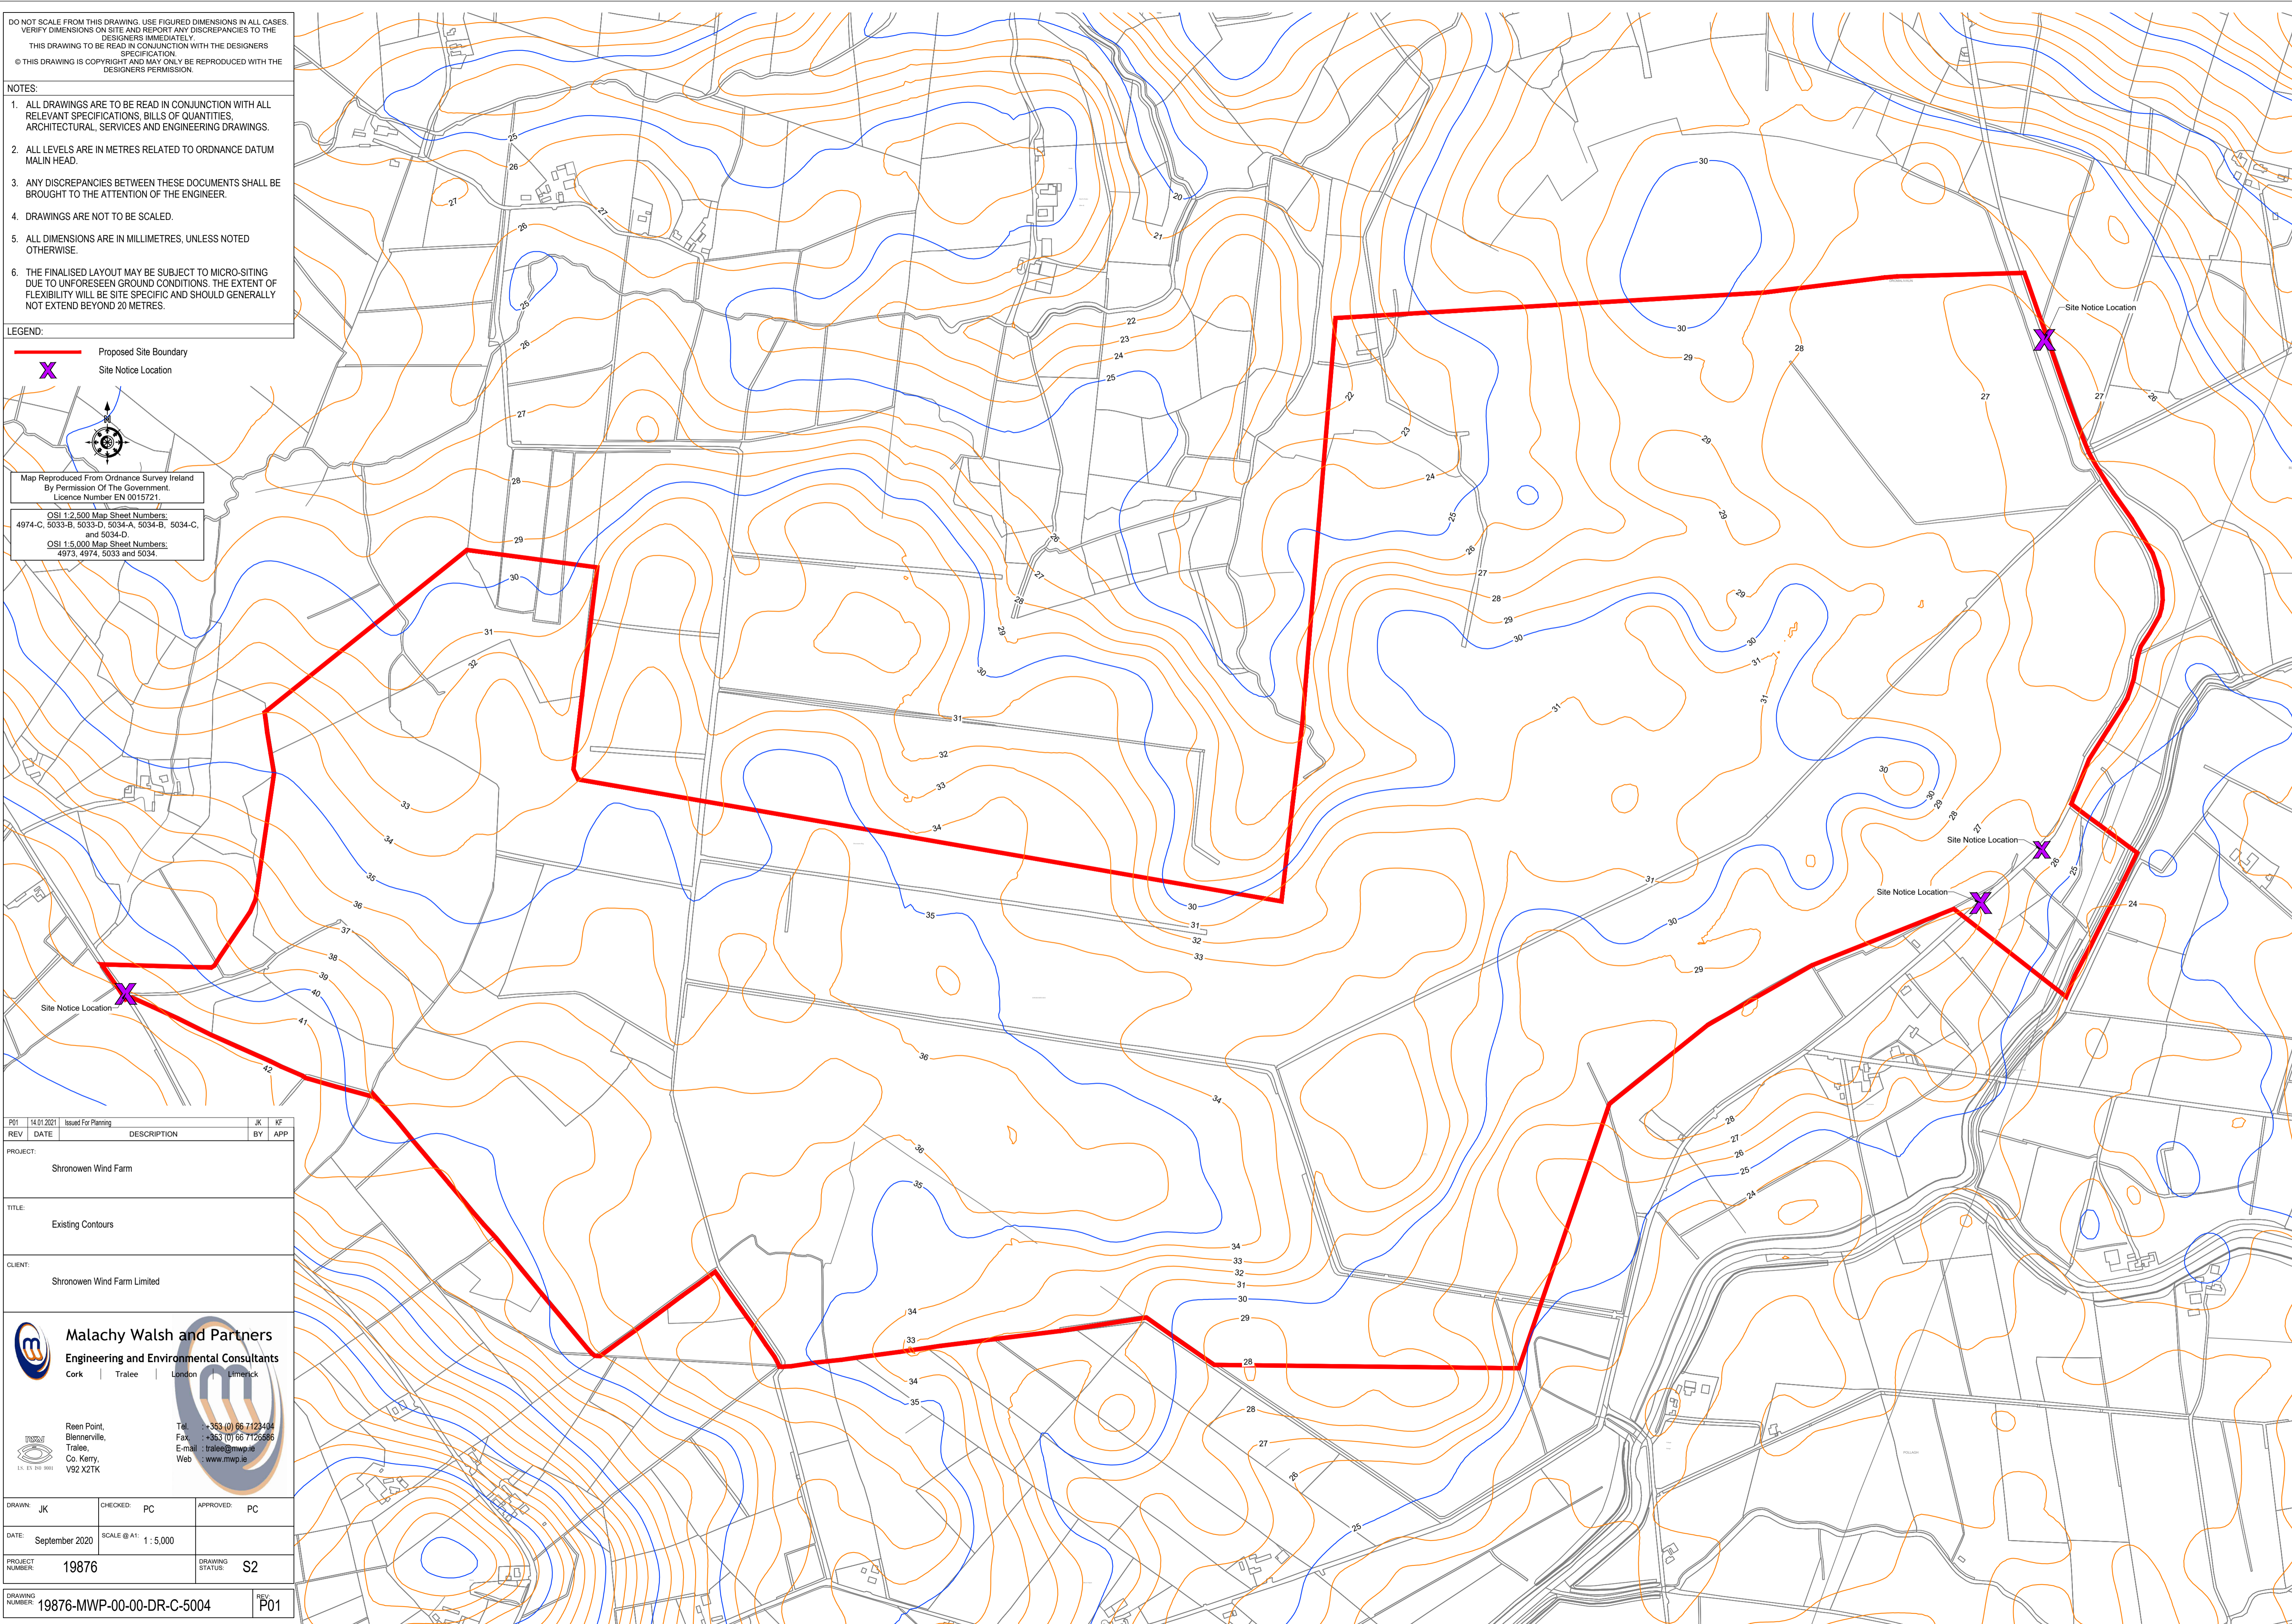

P01	14/01/2021	Issued For Planning	JK	KF
REV	DATE	DESCRIPTION	BY	APP
PROJECT:				
Shronwen Wind Farm				
TITLE:				
Existing Contours				
CLIENT:				
Shronwen Wind Farm Limited				
 Malachy Walsh and Partners Engineering and Environmental Consultants Cork Tralee London Limerick				
Reen Point, Blennerville, Tralee, Co. Kerry, V92 X2TK Tel: +353 (0) 66 7123404 Fax: +353 (0) 66 7126886 E-mail: tralee@mwp.ie Web: www.mwp.ie				
DRAWN:	JK	CHECKED:	PC	APPROVED:
				PC
DATE:	September 2020	SCALE @A1:	1 : 5,000	
PROJECT NUMBER:	19876	DRAWING STATUS:	S2	
DRAWING NUMBER:	19876-MWP-00-00-DR-C-5004	REV:	P01	